



www.autodesk.com/revit

Consultant
Address
Address
Address
Phone

Consultant	Address	Address	Address	Phone
------------	---------	---------	---------	-------

Consultant
Address
Address
Address
Phone

Consultant
Address
Address
Address
Phone

Consultant
Address
Address
Address
Phone

[illegible]

MX CROSSINGS
CHURCH OF
CHRIST

BUILDING
FOOTPRINT

Project Number	Project Number
Date	Issue Date
Drawn By	Author
Checked By	Checker

A0.0

Scale	3/32" = 1'-0"
-------	---------------

① BUILDING FOOTPRINT
 $\frac{3}{32}'' = 1'-0''$



www.autodesk.com/revit

Consultant	Address	Address	Address	Phone
------------	---------	---------	---------	-------

Consultant
Address
Address
Address
Phone

Consultant
Address
Address
Address
Phone

Consultant
Address
Address
Address
Phone

Consultant
Address
Address
Address
Phone

[illegible]

MX CROSSINGS
CHURCH OF
CHRIST

1ST FLOOR PLAN

Project Number	Project Number
Date	Issue Date
Drawn By	Author
Checked By	Checker

A0.1

Scale	$3/32" = 1'-0"$
-------	-----------------

① LEVEL 1
3/32" = 1'-0"

8/8/2023 7:17:51 PM



Consultant
Address
Address
Address
Phone


[illegible]

1ST FLOOR PLAN
ENLARGED 1

A0.10

Scale	$3/16" = 1'-0"$
-------	-----------------

6/8/2023 7:17:32 PM

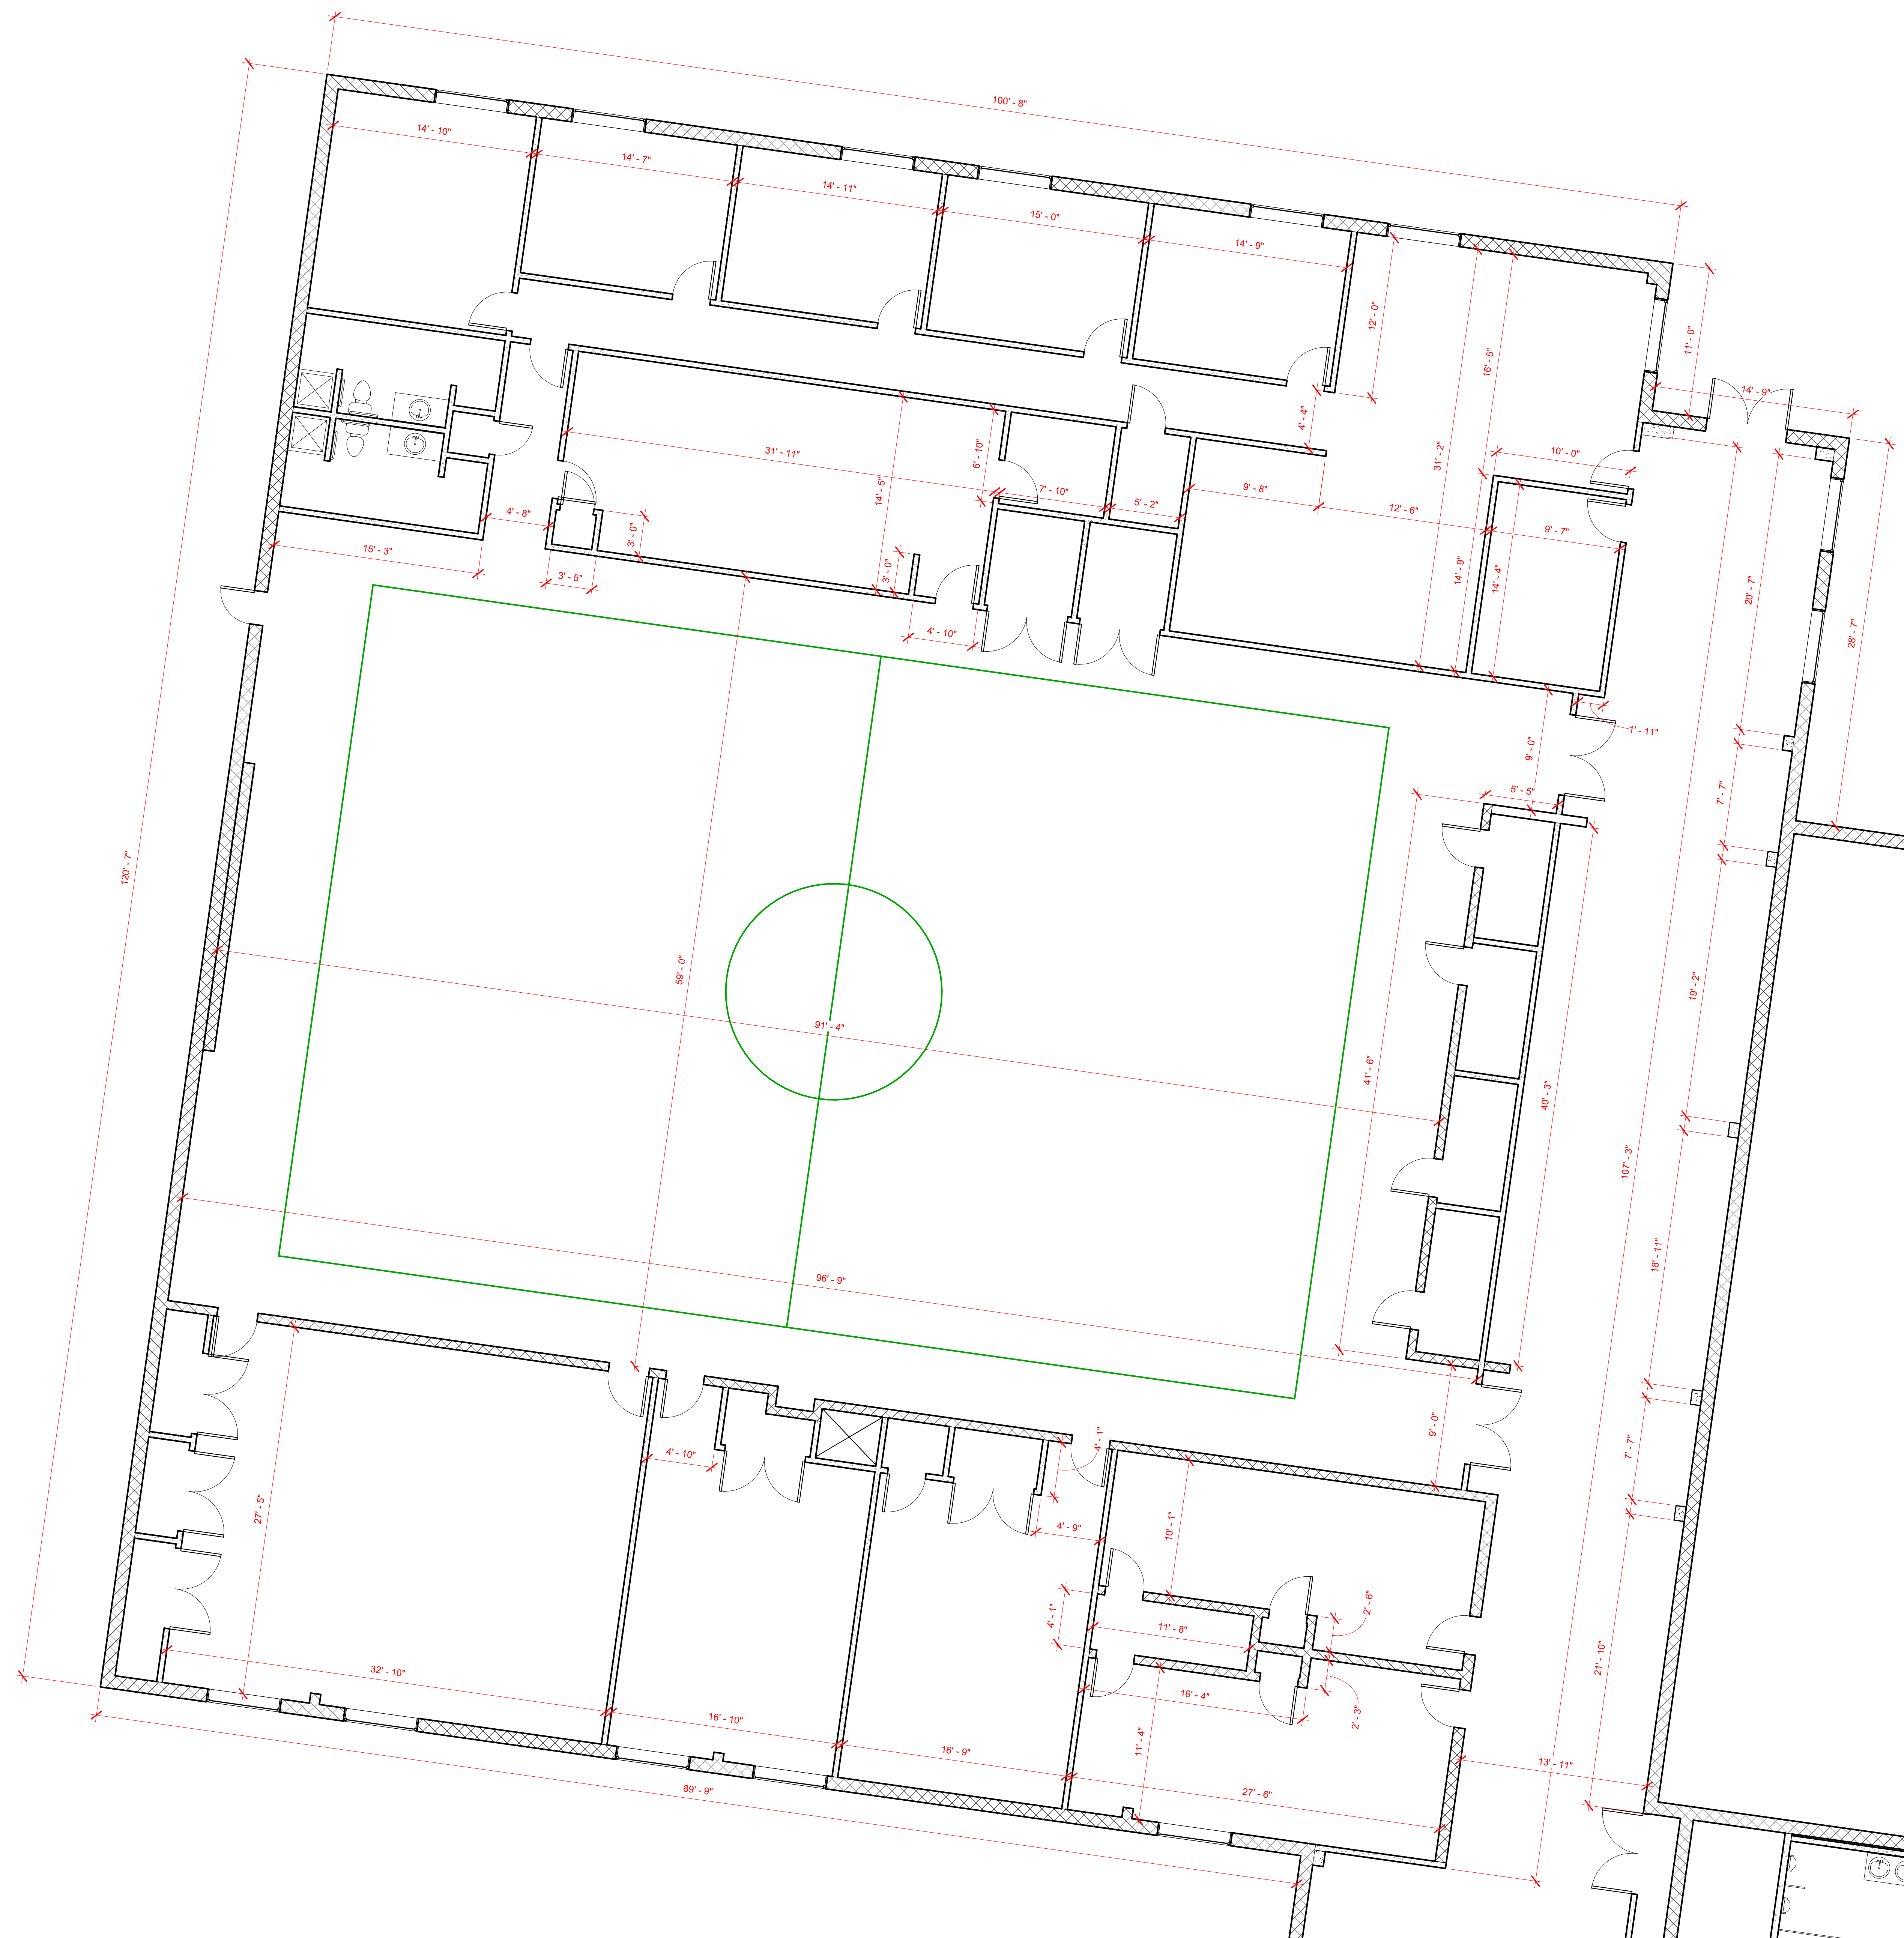

1 LEVEL 1 ENLARGED 1
3/16" = 1'-0"




Consultant
Address
Address
Address
Phone

[illegible]

1ST FLOOR PLAN
ENLARGED 2

Project Number	Project Number
Date	Issue Date
Drawn By	Author
Checked By	Checker

Scale	3/16" = 1'-0"
-------	---------------

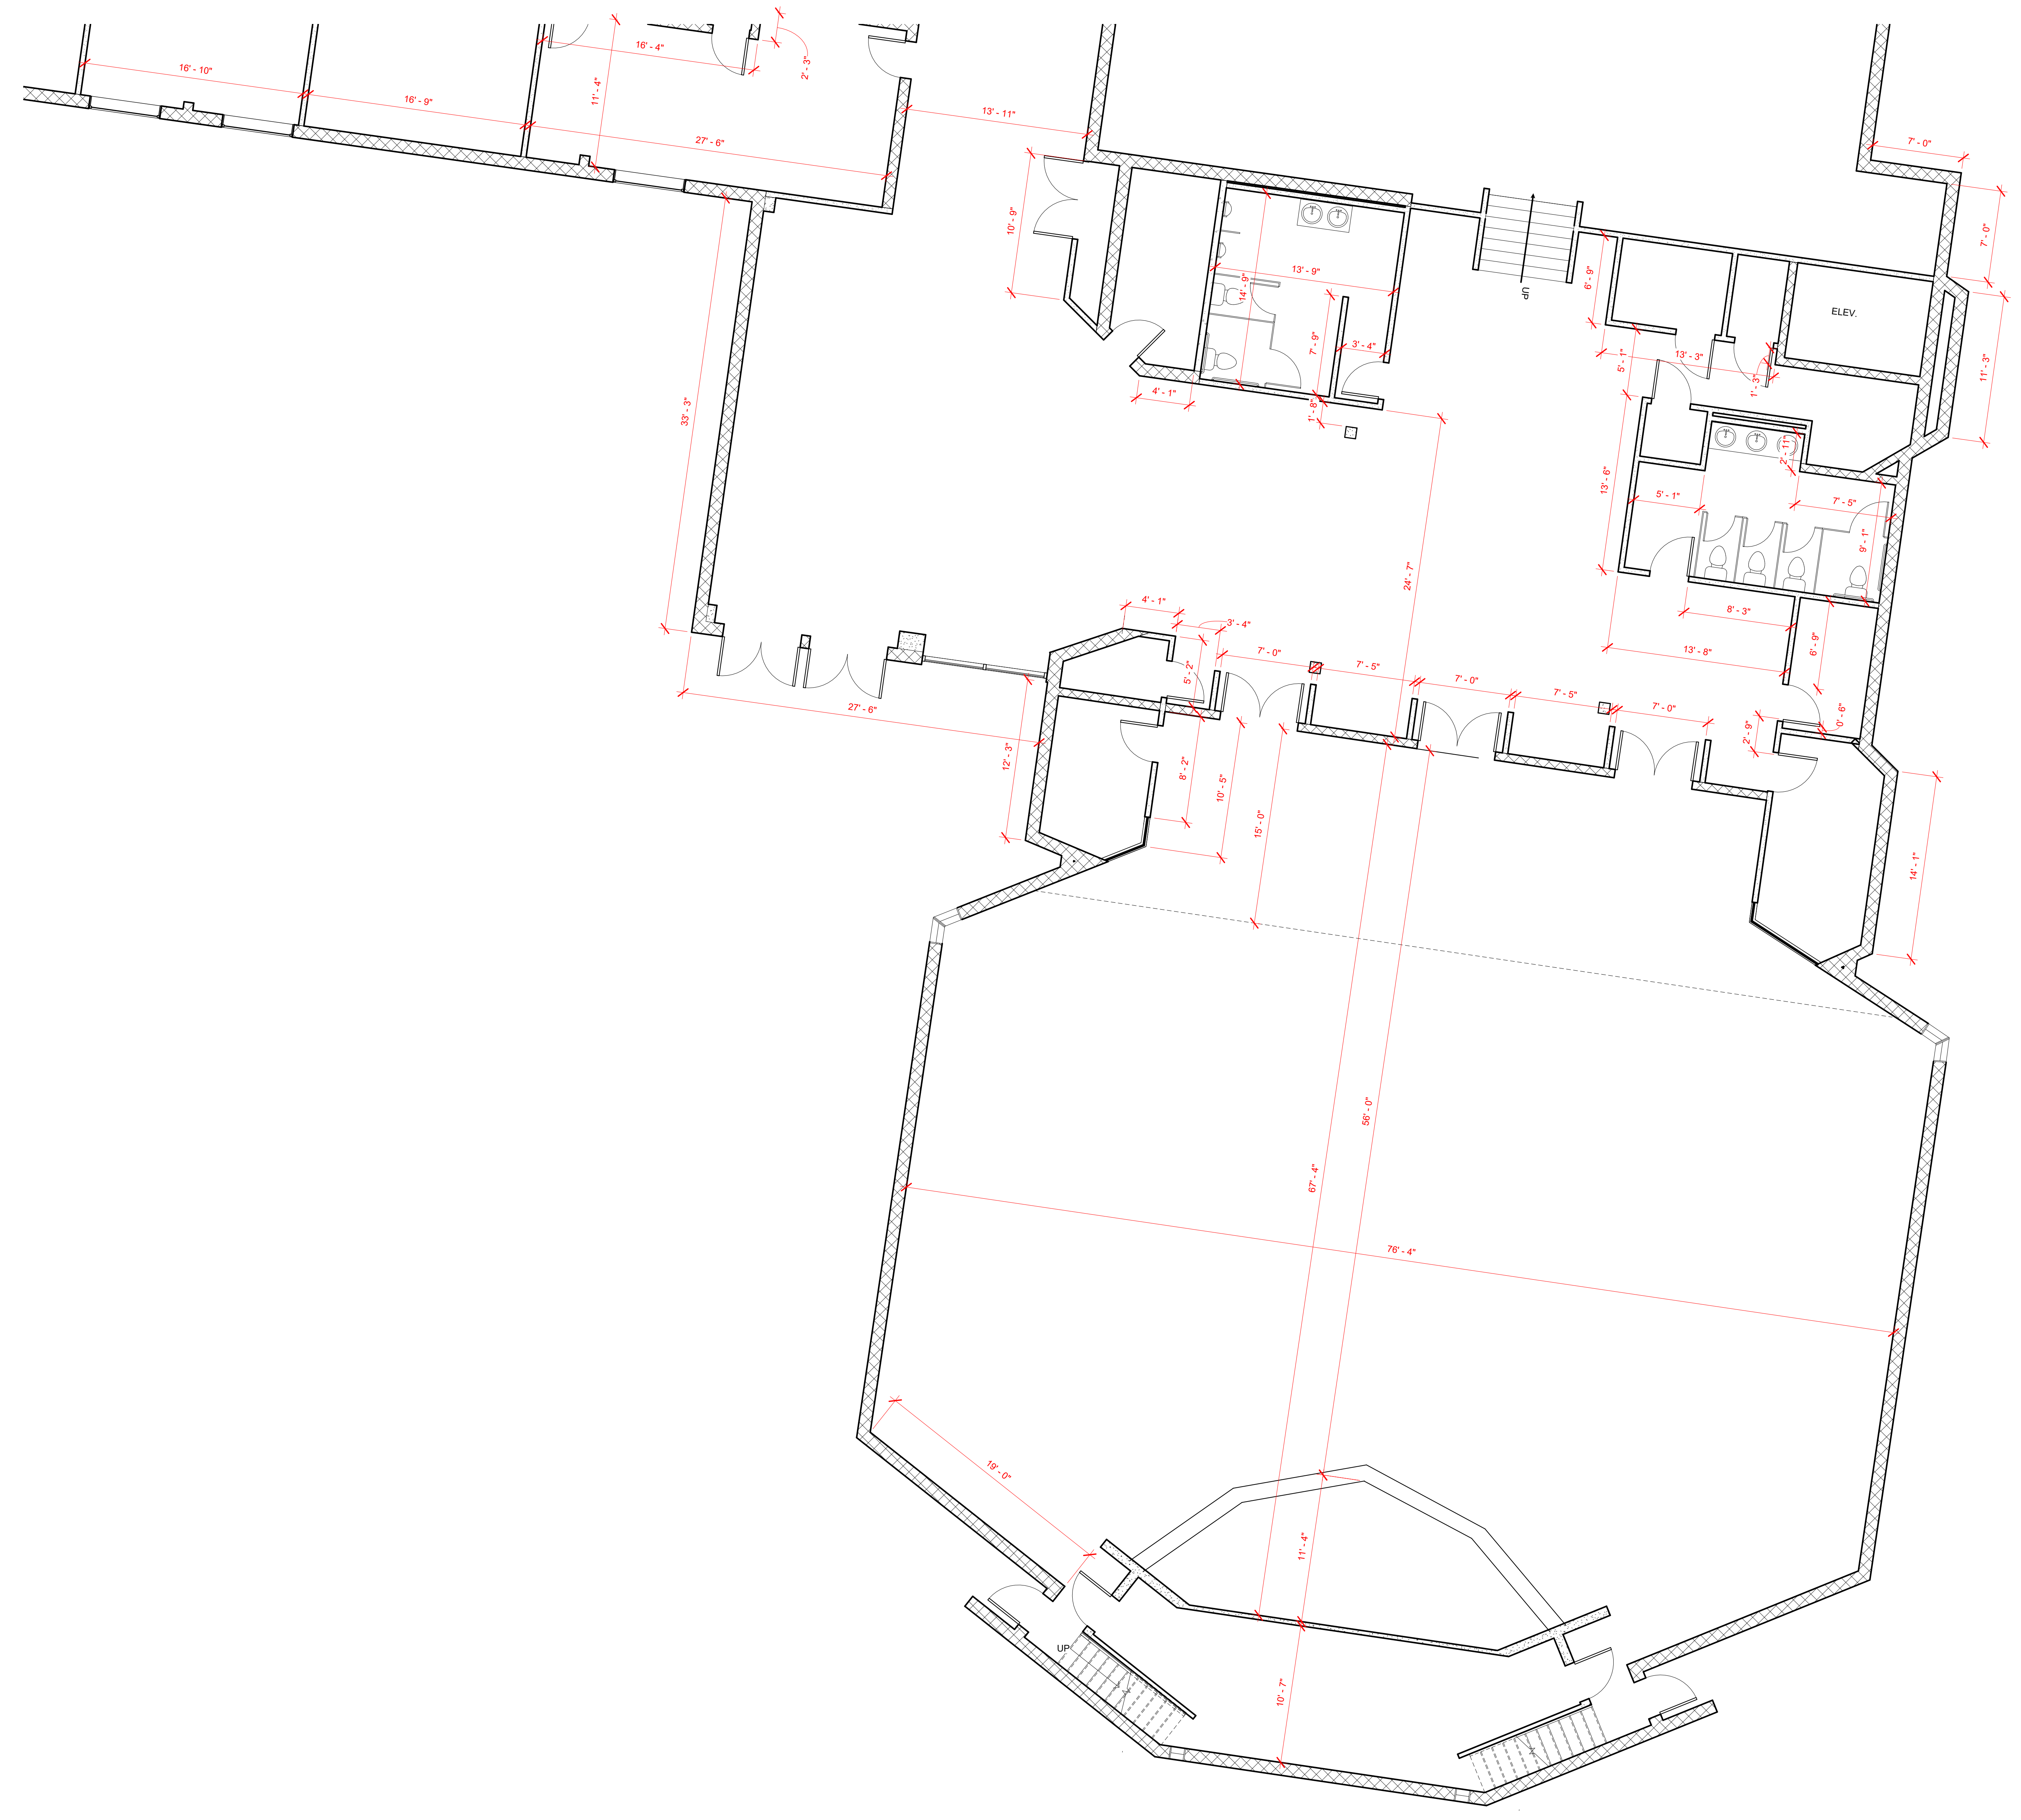

1 LEVEL 1 ENLARGED 2
3/16" = 1'-0"



Consultant
Address
Address
Address
Phone

[illegible]

Stage

A0.12

Scale	3/8" = 1'-0"
-------	--------------

6/8/2023 1:17:33 PM



www.autodesk.com/revit

Consultant
Address
Address
Address
Phone

Consultant
Address
Address
Address
Phone

Consultant
Address
Address
Address
Phone

Consultant
Address
Address
Address
Phone

Consultant
Address
Address
Address
Phone

[illegible]

MX CROSSINGS
CHURCH OF
CHRIST

2ND FLOOR PLAN

Project Number	Project Number
Date	Issue Date
Drawn By	Author
Checked By	Checker

A0.4

Scale	$3/32" = 1'-0"$
-------	-----------------



① Level 2
 $3/32" = 1'-0"$



Consultant
Address
Address
Address
Phone

[illegible]

2ND FLOOR PLAN - ENLARGED

A0.5

Scale	$3/8" = 1'-0"$
-------	----------------



www.autodesk.com/revit

Consultant
Address
Address
Address
Phone

Consultant
Address
Address
Address
Phone

Consultant
Address
Address
Address
Phone

Consultant
Address
Address
Address
Phone

Consultant
Address
Address
Address
Phone

[illegible]

MX CROSSINGS
CHURCH OF
CHRIST

3RD FLOOR PLAN

Project Number	Project Number
Date	Issue Date
Drawn By	Author
Checked By	Checker

A0.6

Scale	$3/32" = 1'-0"$
-------	-----------------



① Level 3
3/32" = 1'-0"



www.autodesk.com/revit

Consultant
Address
Address
Address
Phone

Consultant
Address
Address
Address
Phone

Consultant
Address
Address
Address
Phone

Consultant
Address
Address
Address
Phone

Consultant
Address
Address
Address
Phone

[illegible]

MX CROSSINGS
CHURCH OF
CHRIST

3RD FLOOR PLAN - ENLARGED

Project Number	Project Number
Date	Issue Date
Drawn By	Author
Checked By	Checker

A0.7

Scale	$3/8" = 1'-0"$
-------	----------------





www.autodesk.com/revit

Consultant
Address
Address
Address
Phone

Consultant
Address
Address
Address
Phone

Consultant
Address
Address
Address
Phone

Consultant	Address	Address	Address	Phone
------------	---------	---------	---------	-------

Consultant
Address
Address
Address
Phone

[illegible]


MX CROSSINGS
CHURCH OF
CHRIST

4TH FLOOR PLAN

Project Number	Project Number
Date	Issue Date
Drawn By	Author
Checked By	Checker

A0.8

Scale	$3/32" = 1'-0"$
-------	-----------------

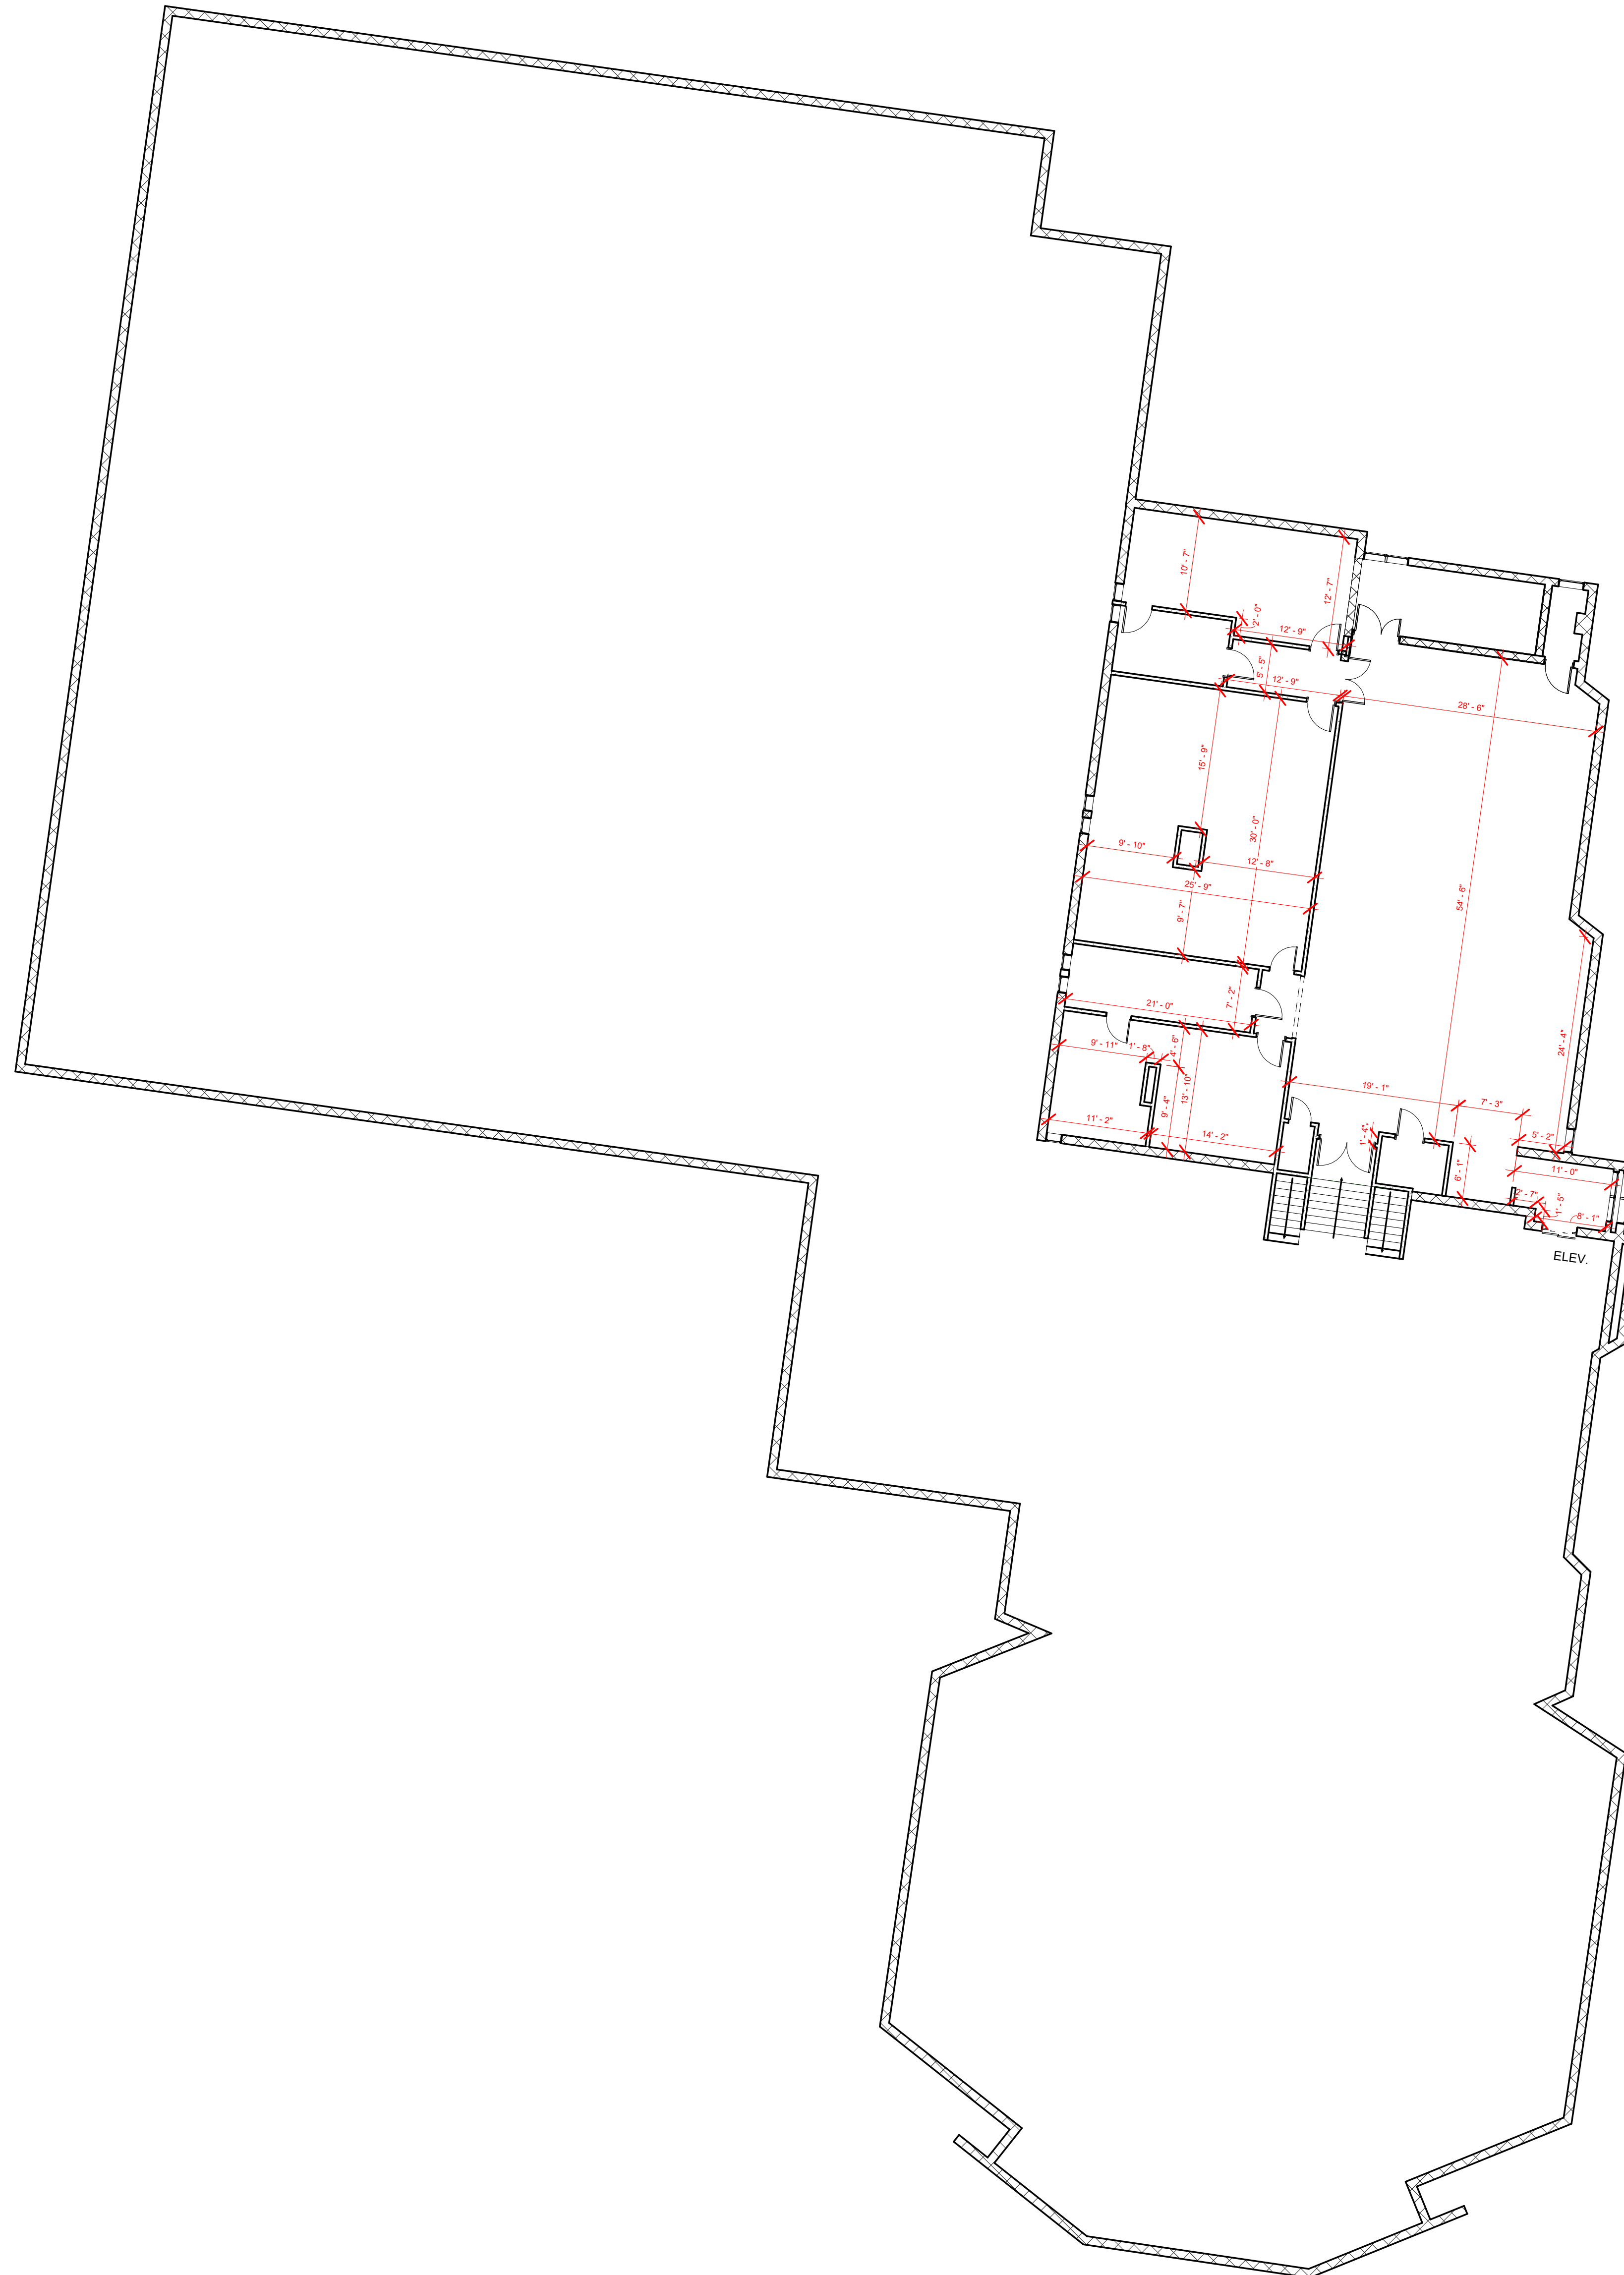

① Level 4
3/32" = 1'-0"



Consultant
Address
Address
Address
Phone

[illegible]

4TH FLOOR PLAN - ENLARGED

A0.9

Scale	3/8" = 1'-0"
-------	--------------