



Address Phone Consultant Address Address

Consulta Address Address Address Phone

Consulta Address Address Address

> Consultan Address Address Address

Consult Address Address

No.	Description	Date
		1

MX CROSSINGS CHURCH OF CHRIST

1ST FLOOR PLAN

Project Number	Project Numbe
Date	Issue Date
Drawn By	Autho
Checked By	Checke

A0.1

3/32" = 1'





Address Consultant Address

Address

Consultant Address

> Consultant Address Address

Consultant


Date Description

MX CROSSINGS CHURCH OF CHRIST

1ST FLOOR PLAN ENLARGED 1

Project Number Project Number Issue Date Drawn By Author Checked By

3/16" = 1'-0"

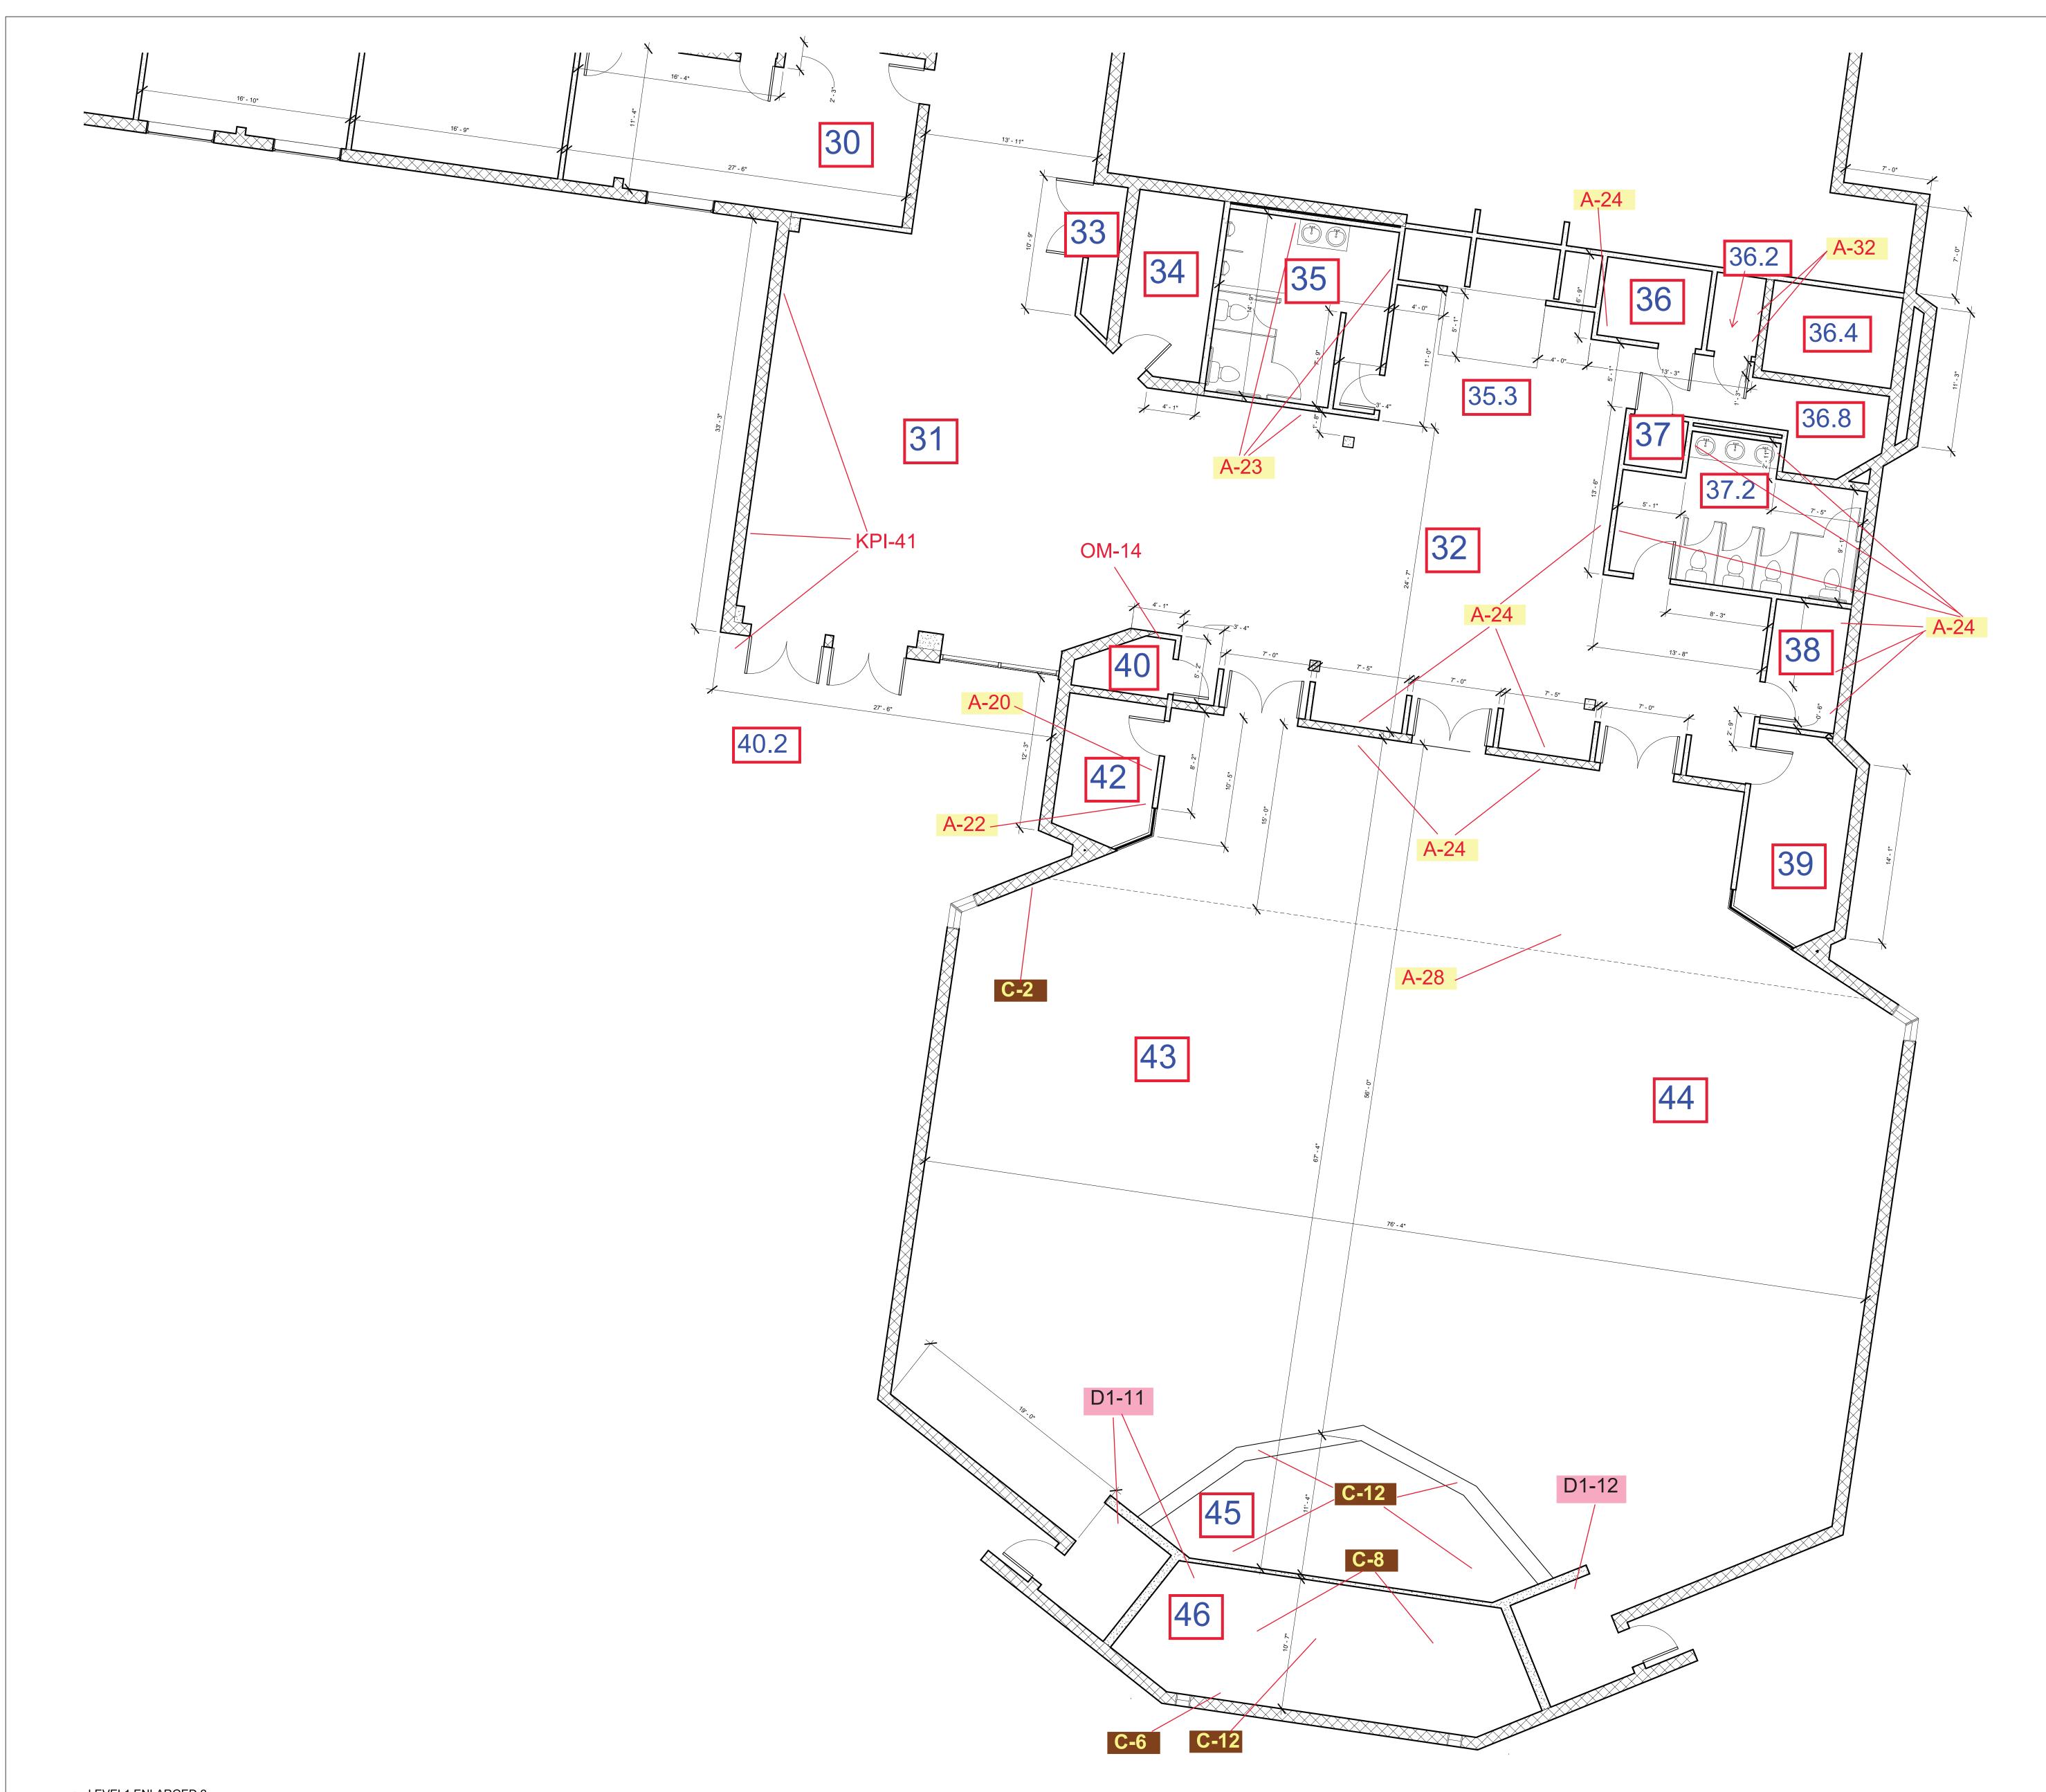



Consultant
Address
Address
Address
Phone

Consultant
Address
Address
Address
Phone

Consultant
Address
Address
Address
Address
Address
Address
Address
Address
Address
Phone

Consultant
Address
Address
Address
Phone

Consultant
Address
Address
Address
Address
Address
Address
Address
Address
Phone

No.	Description	Date

MX CROSSINGS CHURCH OF CHRIST

1ST FLOOR PLAN ENLARGED 2

Project Number Issue Date
Issue Date
Author
Checker

A0.11

3/16" = 1'-0





Address
Address
Address
Phone

Consultant
Address
Address
Address
Phone

Consultant
Address
Address
Address
Address
Address
Address
Address
Address

Consultant Address Address Address

Consultant Address Address Address Phone

No. Description Date


MX CROSSINGS CHURCH OF CHRIST

2ND FLOOR PLAN - ENLARGED

Project Number
Issue Date
Author
Checker

A0.5

3/8" = 1'-0

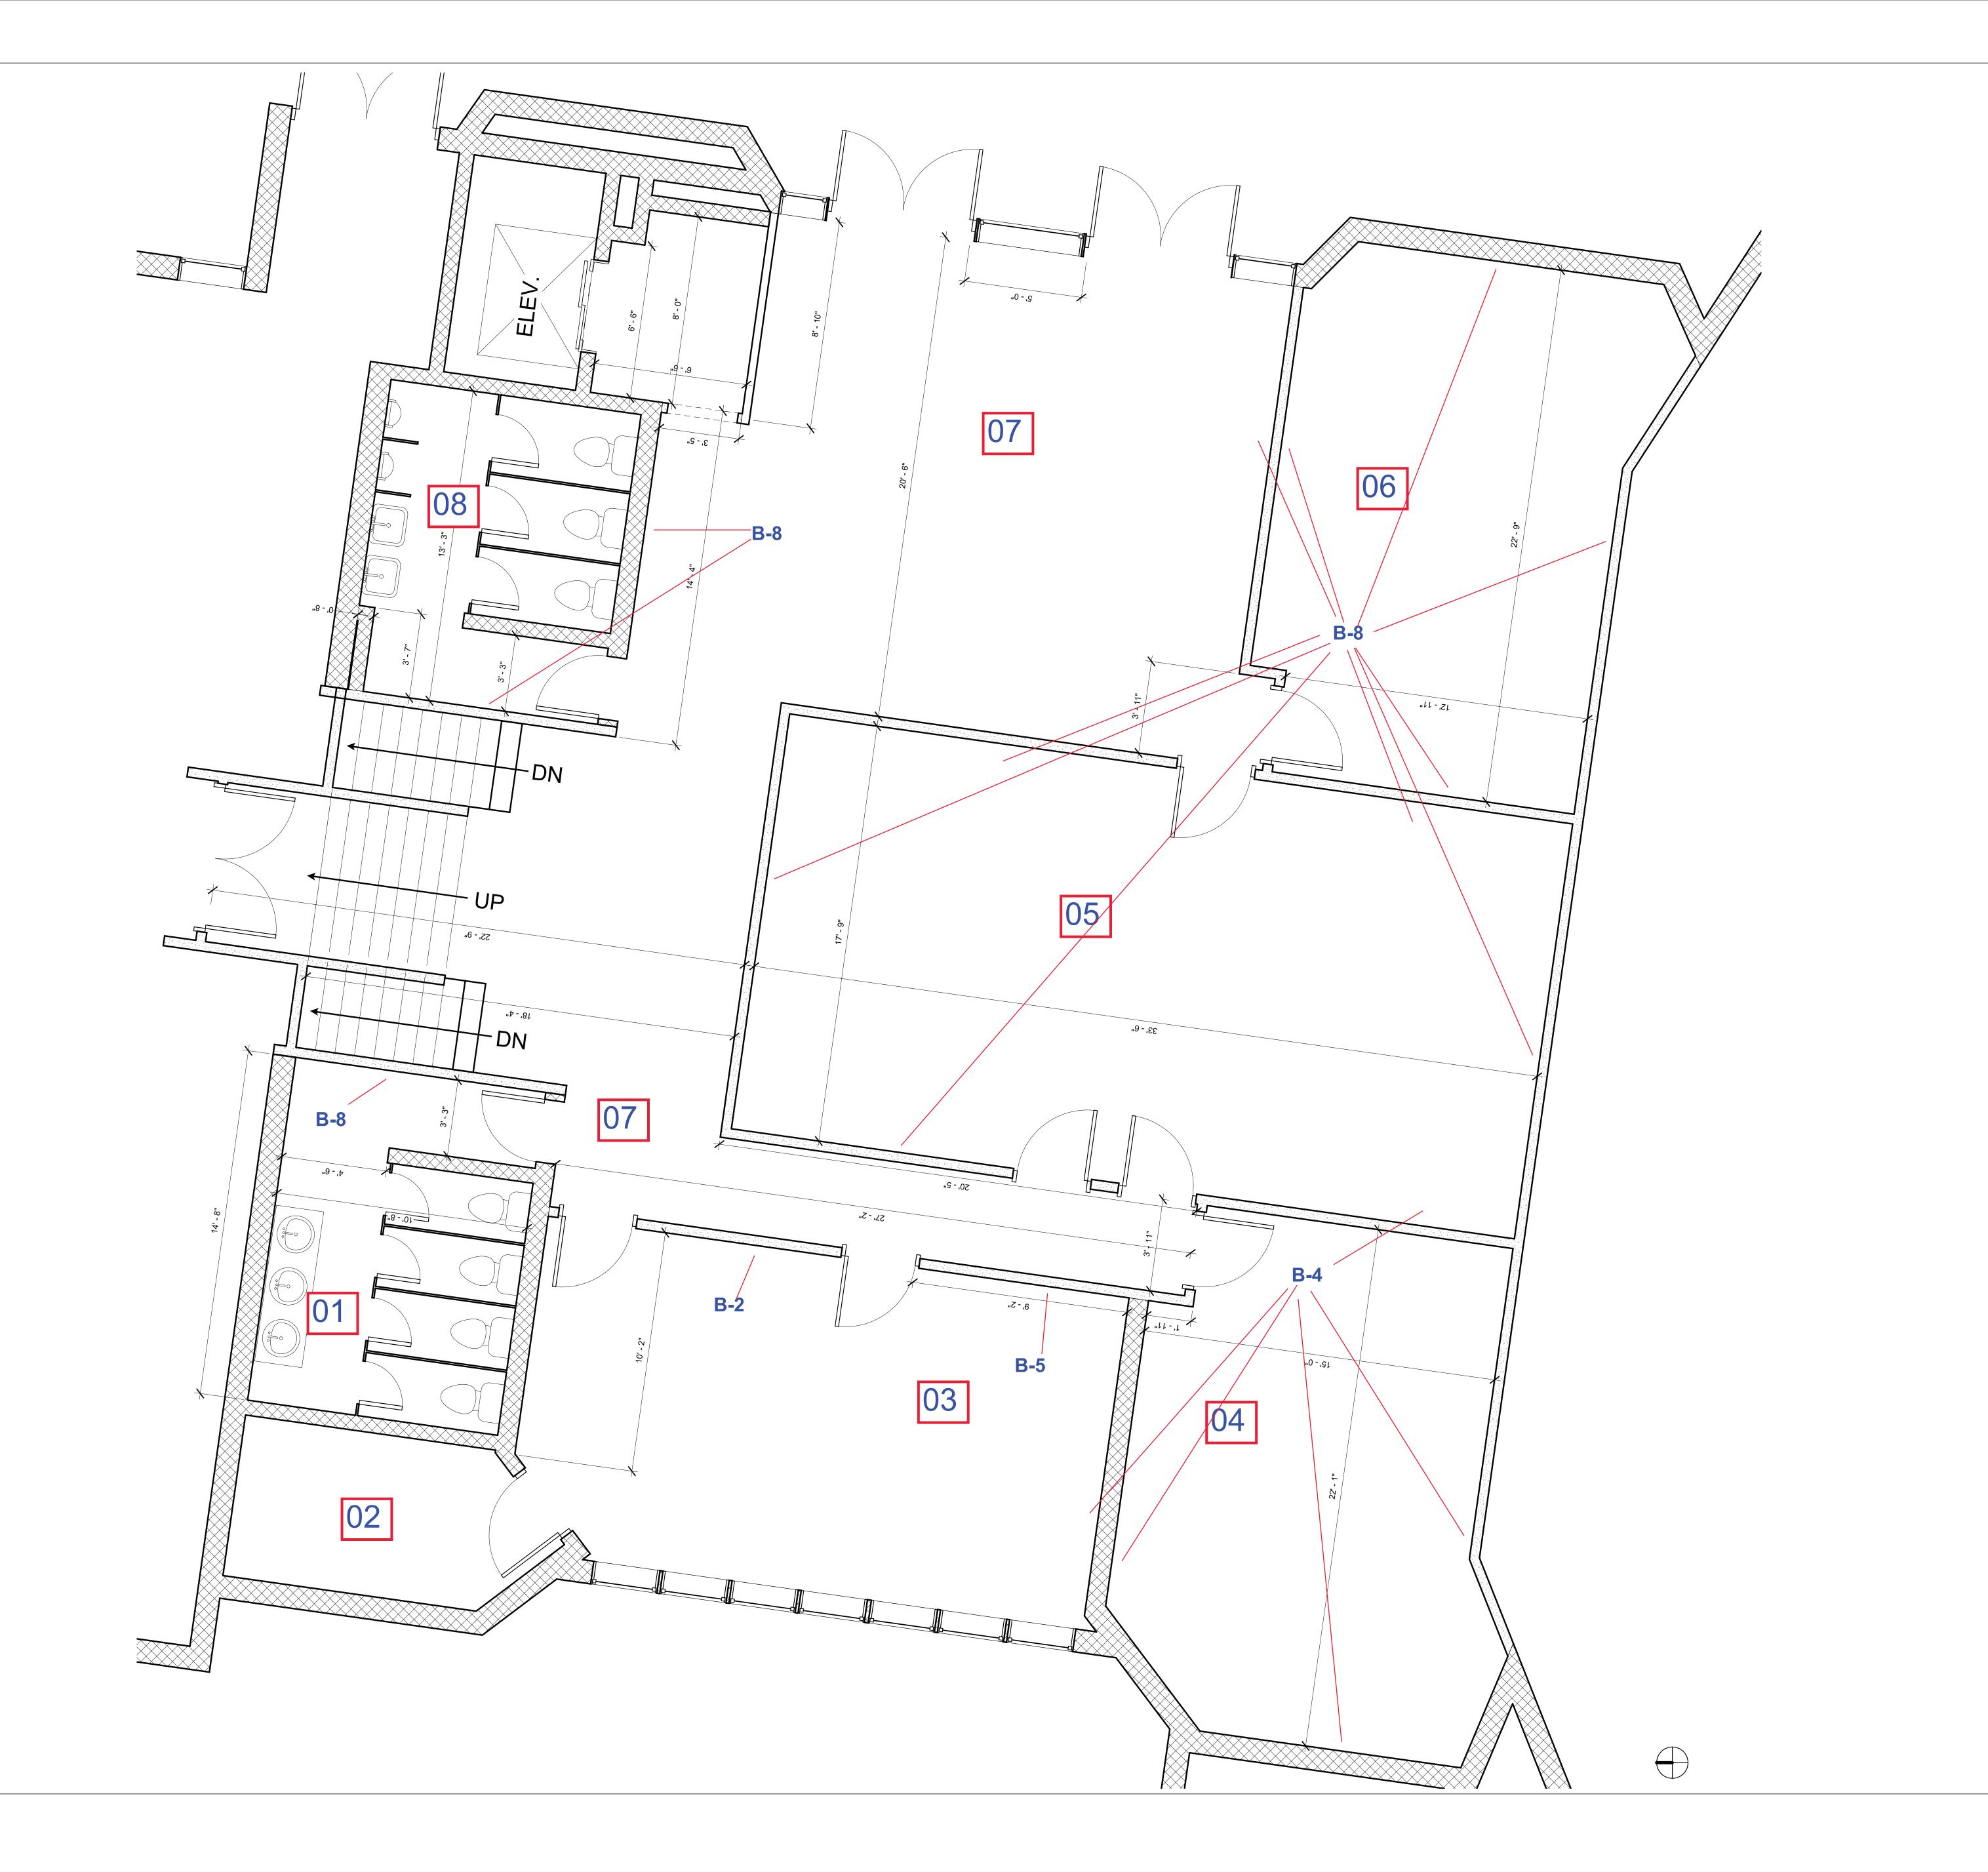



Address
Address
Address
Phone

Consultant
Address
Address
Address
Phone

Consultant
Address
Address
Phone

Consultant Address Address

No.	Description	Date


MX CROSSINGS CHURCH OF CHRIST

3RD FLOOR PLAN - ENLARGED

Project Number	Project Number
Date	Issue Date
Drawn By	Author
Checked By	Checker
A 4	7

A0.7

3/8" = 1'-0

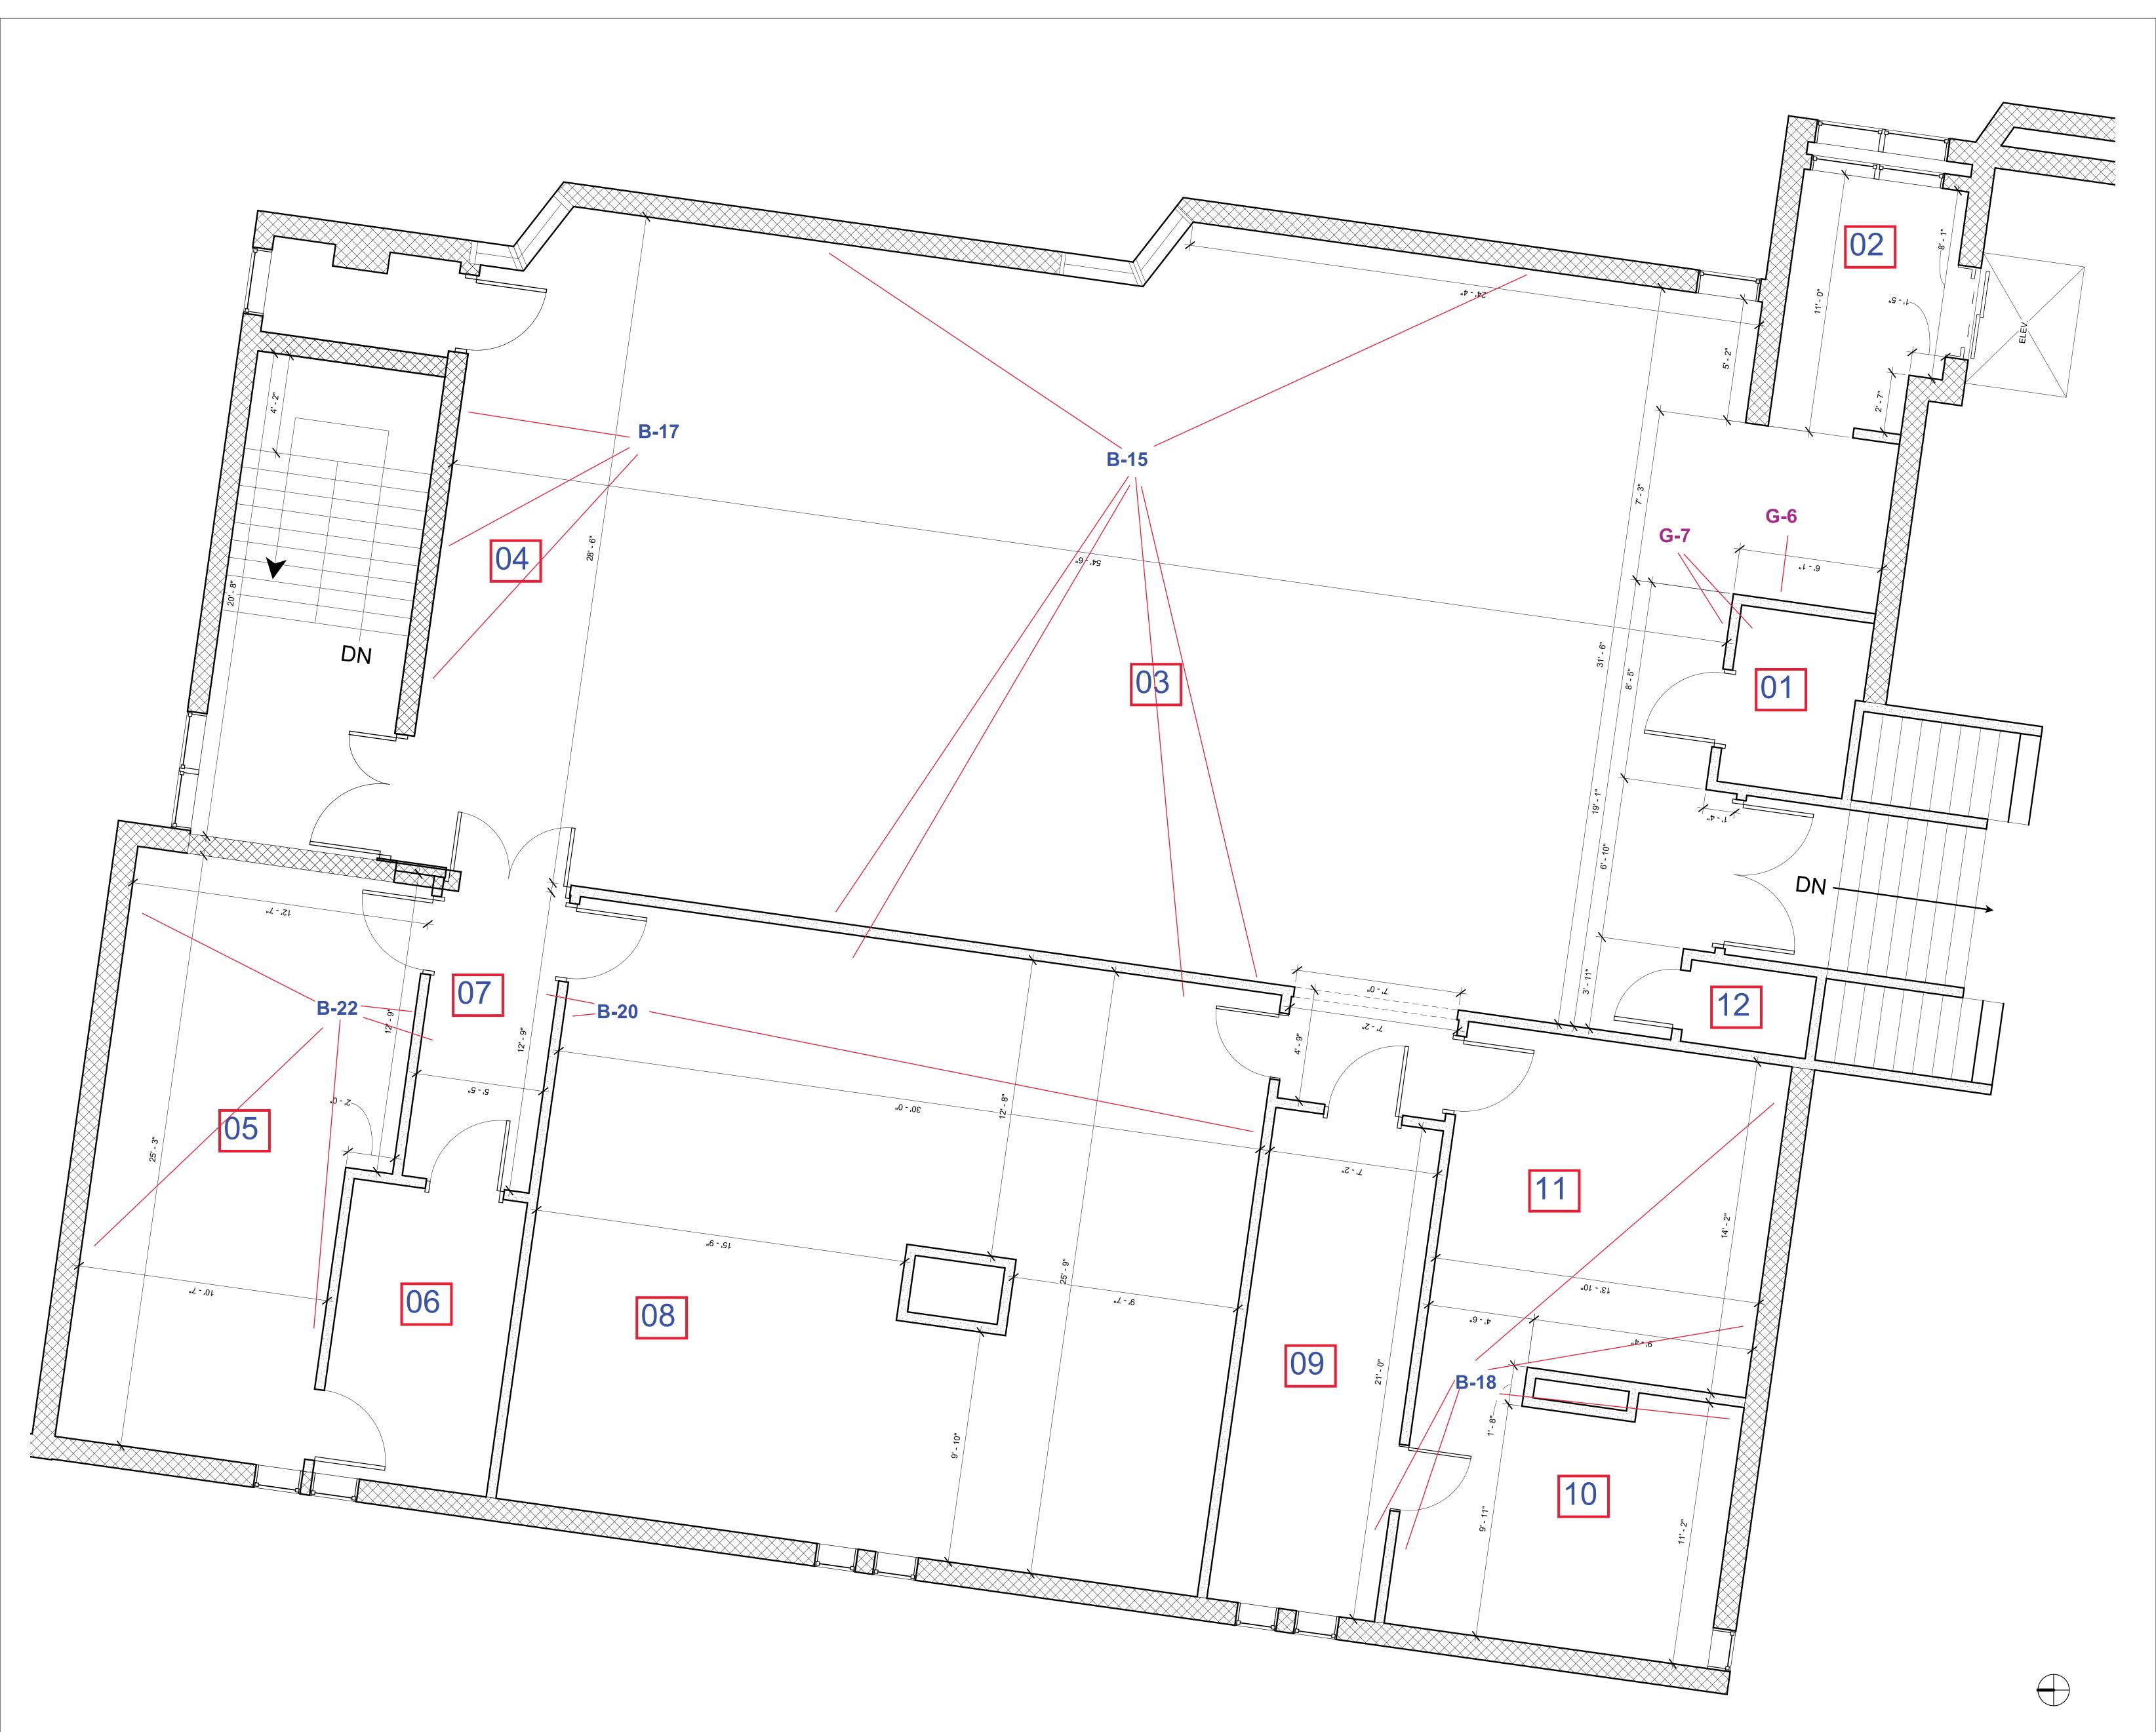



Address
Address
Address
Phone

Consultant
Address
Address

Consultant Address Address Address

Phone

Consultant
Address
Address

Address

Consultant Address Address

No. Description Date

MX CROSSINGS CHURCH OF CHRIST

4TH FLOOR PLAN
- ENLARGED

Project Number
Date
Drawn By
Checked By
Project Number
Issue Date
A A A

A0.9

3/8" = 1'-0